

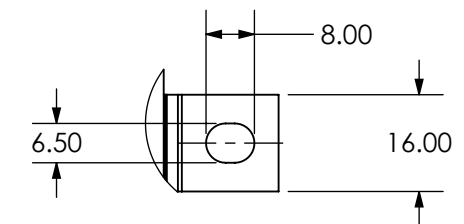
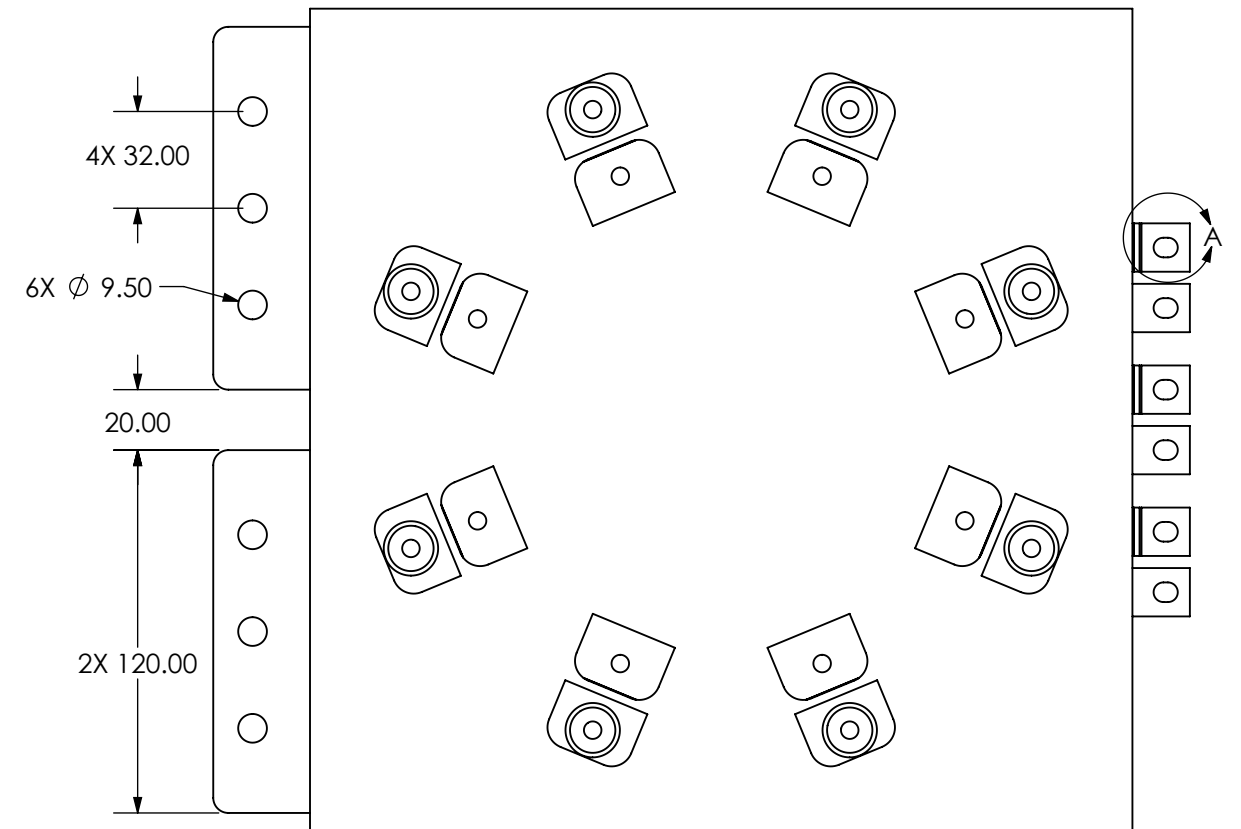


Notes:

1. All dimensions are reference only
2. See bolt circle dimensions for compatible APCS Power Rings
3. Module connections for Cissoid 6 pack SiC

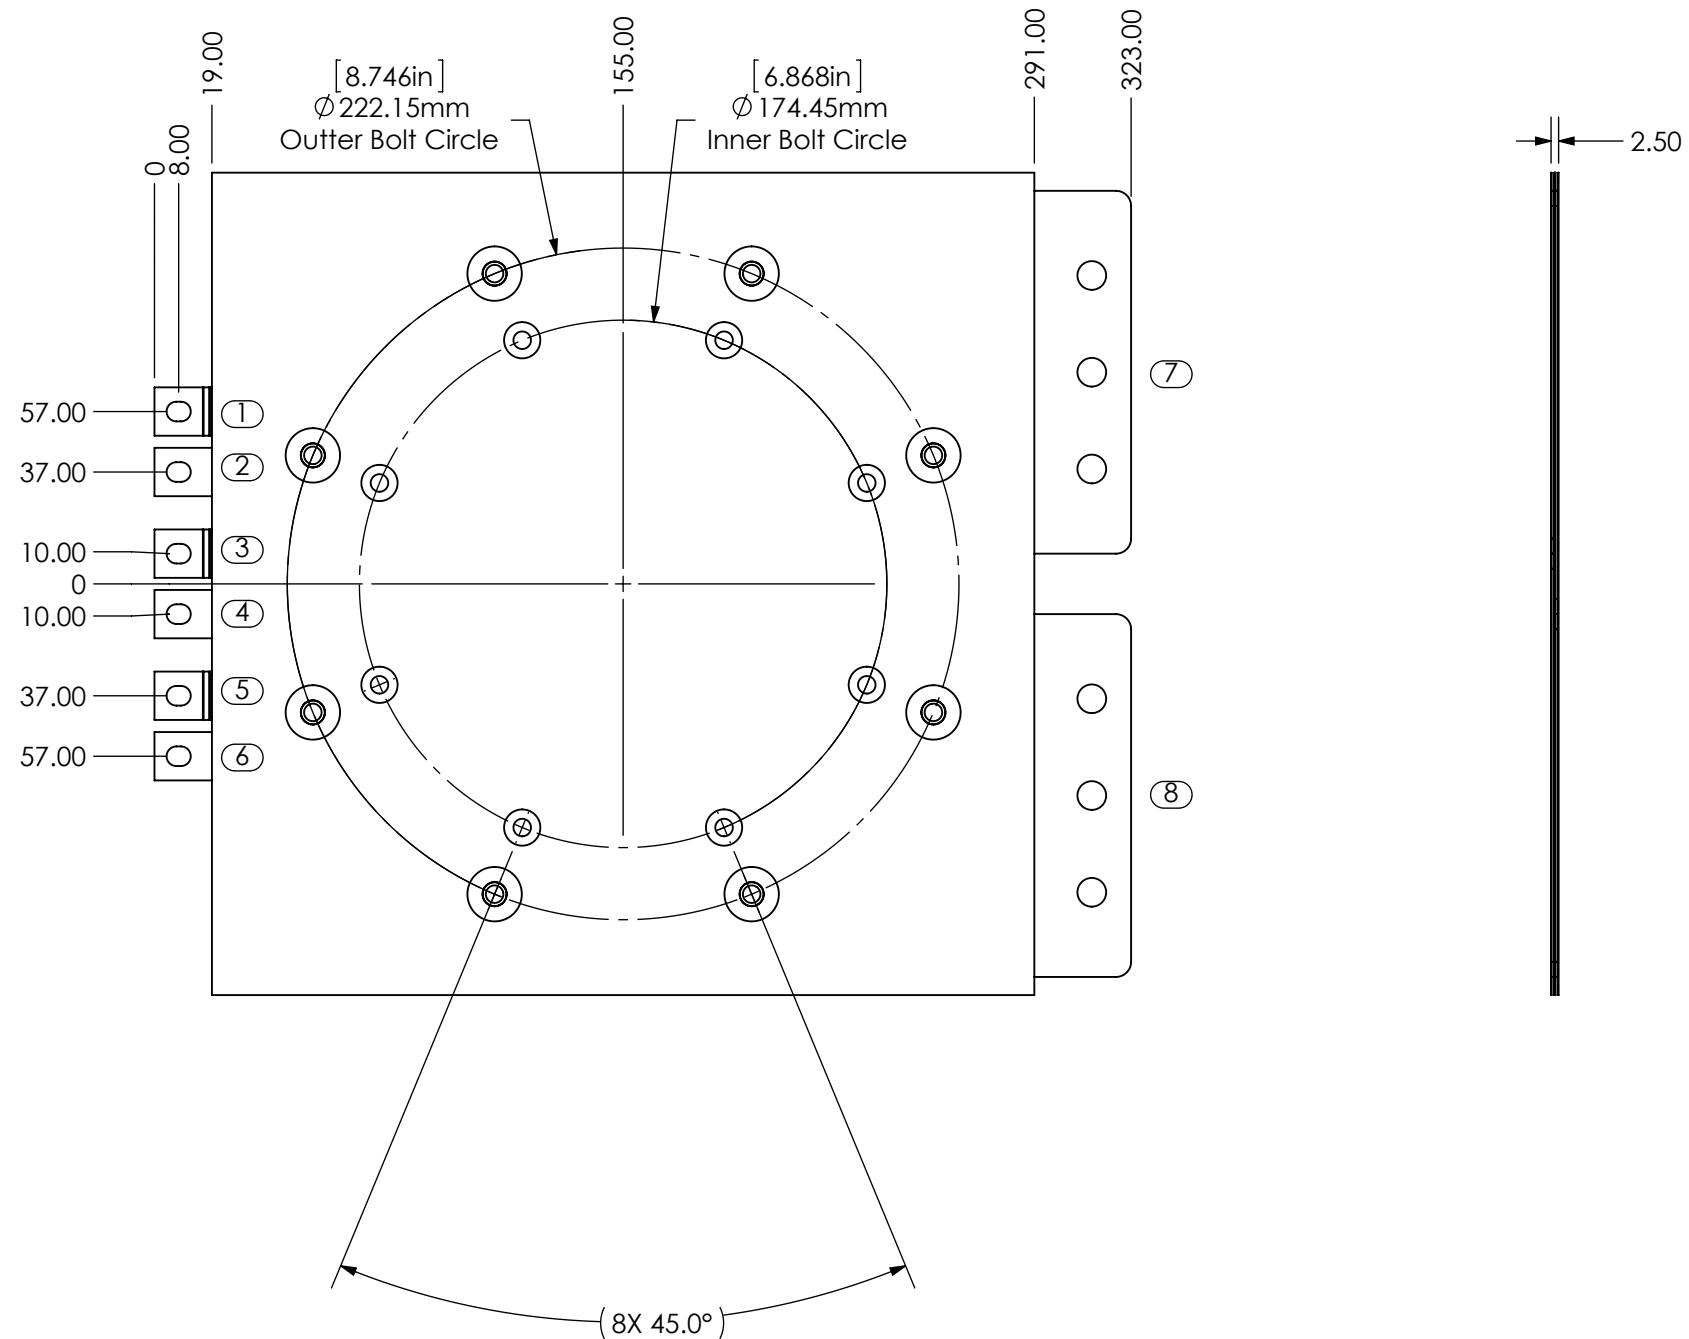

DETAIL A
(6 Places)

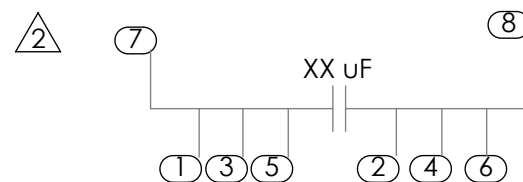

REVISIONS					
REV.	DESCRIPTION	CHG BY	CHK BY	APR BY	DATE
1	Initial Release	-	-	-	-
2	Corrected electrical layout diagram			AAS	2/24/2023

NON-TOLERANCED DIMENSIONS ARE BASIC UNLESS OTHERWISE SPECIFIED: ALL DIMENSIONS ARE IN MM GEOMETRIC TOLERANCING PER: Y14.5-2009		81 PARKER ROAD BARRE, VT 05641 USA Tel. 802.661.3450 ext. 104	
DRAWN		TITLE	
CHECKED		Universal Bus	
ENG APPR. MSD 9/21/2021		DWG. NO. Bus-1207 LV SHEET 1 OF 1 DO NOT SCALE DRAWING	
PROPRIETARY AND CONFIDENTIAL THE INFORMATION CONTAINED IN THIS DRAWING IS THE SOLE PROPERTY OF ADVANCED CONVERSION. ANY REPRODUCTION IN PART OR AS A WHOLE WITHOUT THE WRITTEN PERMISSION OF ADVANCED CONVERSION IS PROHIBITED.			